



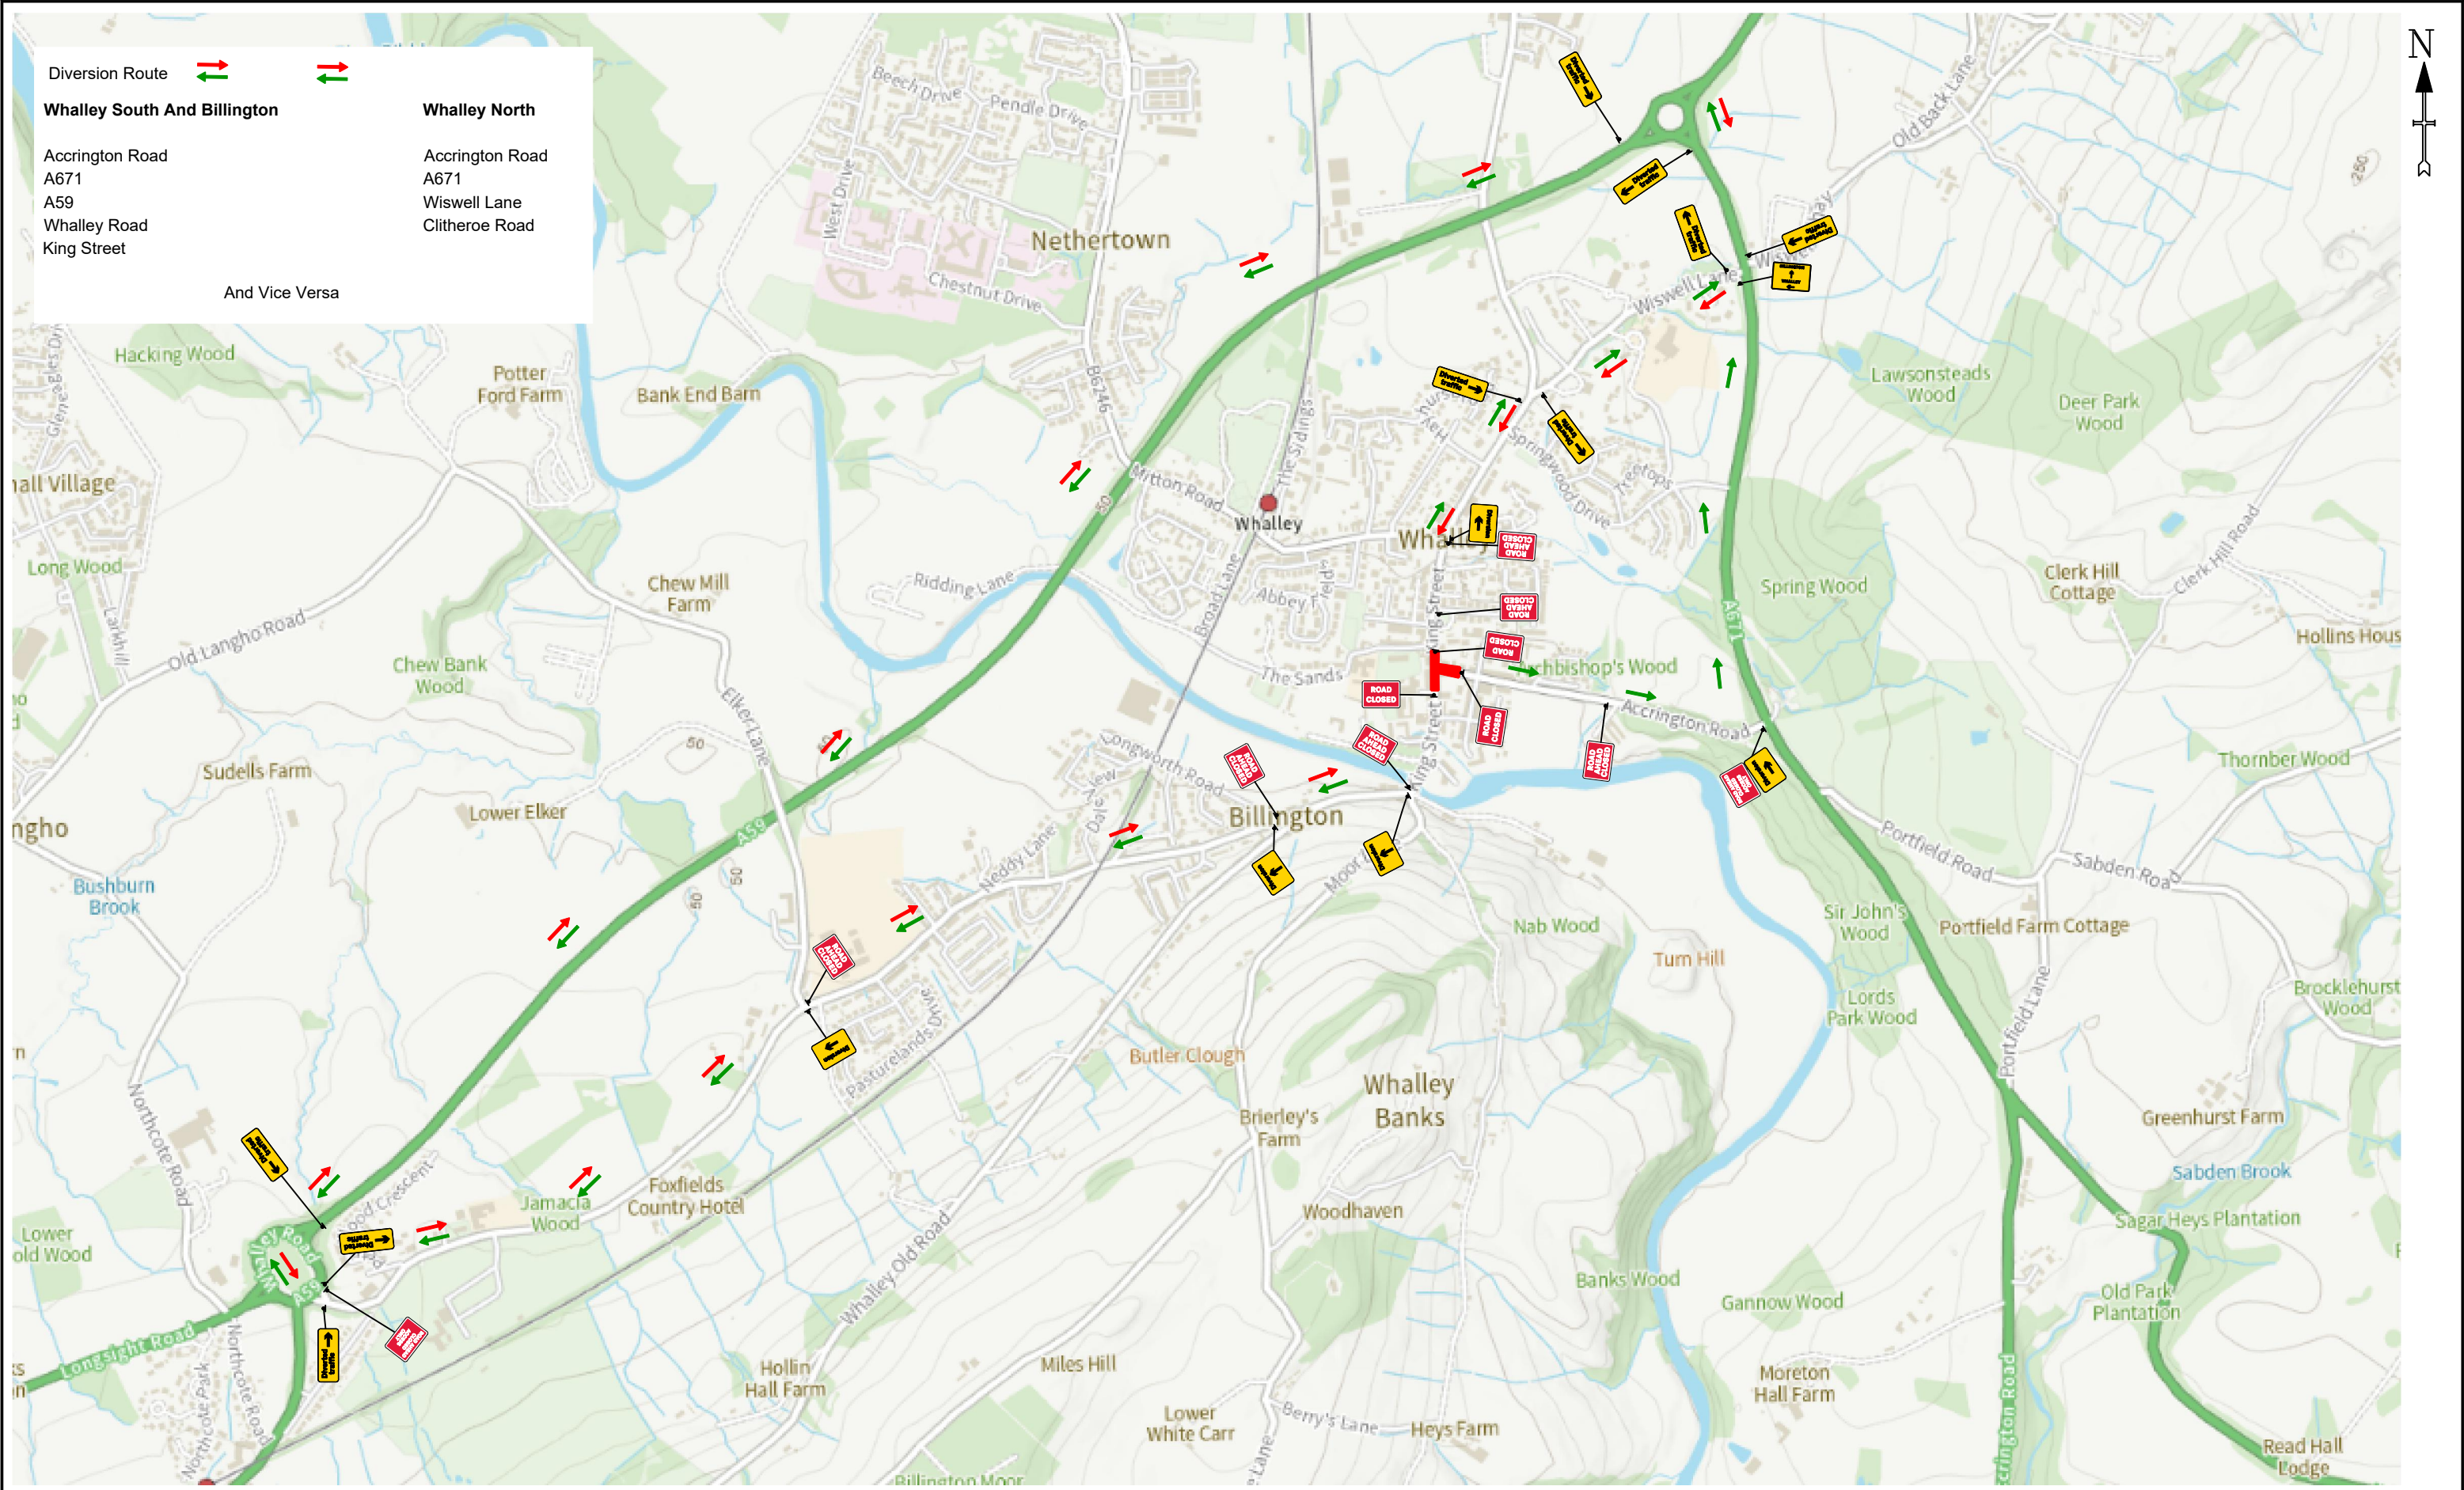

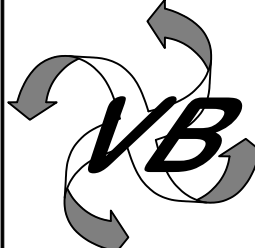

VENTBROOK LTD
Duxbury Centre, Chain House Lane, Preston, PR4 4LB
TEL: 01772459459
email: info@ventbrook.com
web: www.ventbrook.com

REVISIONS:			WORKS BEING UNDERTAKEN:			PROJECT NO:			SITE LOCATION:		
NO:	DATE:	AMENDMENTS:	Traffic control by: Road Closure			SPEED LIMIT:		VENT2026-760		King Street, Whalley	
1	11/05/2026	Issued for Approval				(L) LONGWAYS SAFETY ZONE (MTRS):	0.5	DWG NO: VB/TM/SD/26-120			
   			(S) SIDEWAYS SAFETY ZONE (MTRS):	0.5	DRAWN BY: GH		CONTRACTOR:				
					CHECKED BY: TC		LCC East (DW)				
					SCALE: NTS						